

DÜZENLEME SINIRI KROKİSİ

DATUM : ITRF 96


PROJEKSİYON : UTM 3

N



Kroki

- Uygulama Sınırı
İmar Parselleri
Kadastro Parselleri

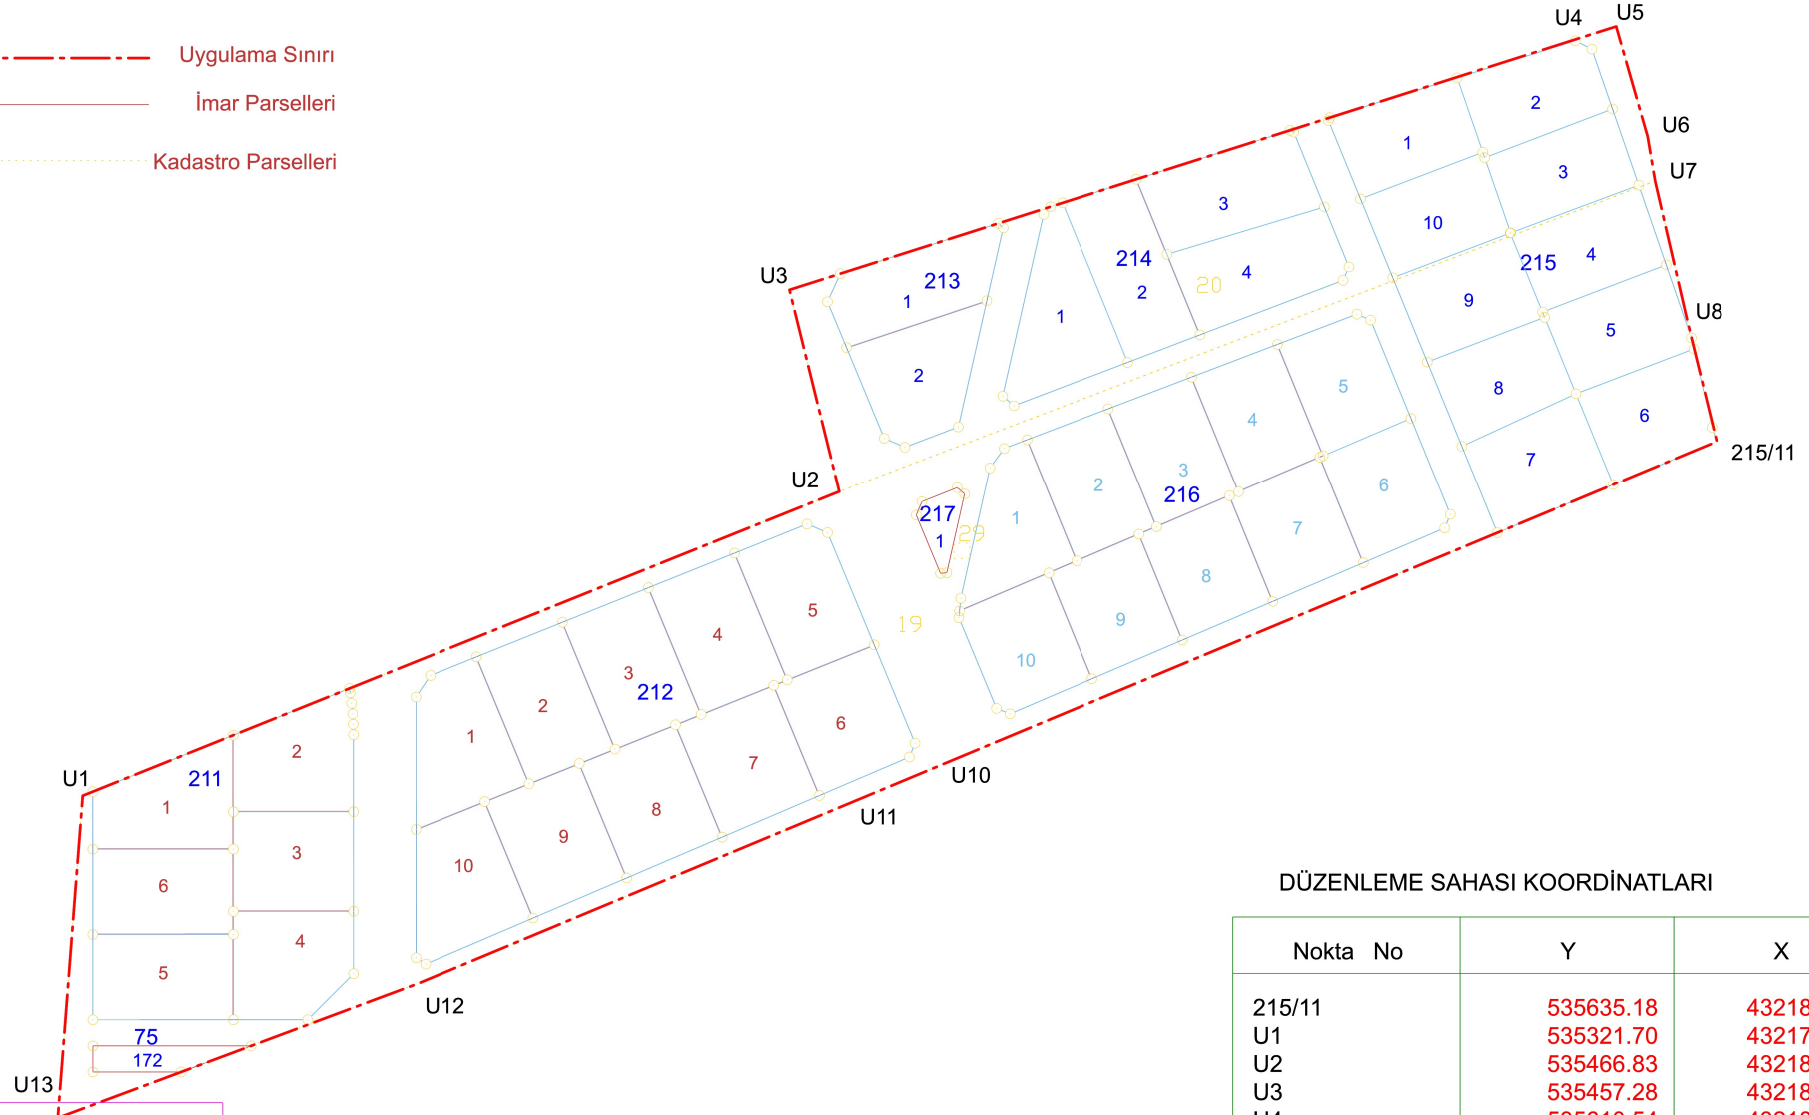

DÜZENLEME SAHASI KOORDİNATLARI

Nokta No	Y	X
215/11	535635.18	4321818.39
U1	535321.70	4321750.39
U2	535466.83	4321808.75
U3	535457.28	4321847.49
U4	535610.54	4321896.26
U5	535615.86	4321897.94
U6	535621.89	4321876.86
U7	535623.33	4321868.35
U8	535629.58	4321841.31
U10	535488.65	4321757.25
U11	535471.74	4321750.19
U12	535386.26	4321714.52
U13	535316.94	4321688.68

İLİ : AFYONKARAHİSAR

İLÇESİ : İHSANİYE

MAH./KÖY : HÜRRİYET

Pafta No : J24-C-24-A-4-C

ADA / PARSEL NO :

ADI SOYADI	UYGUNDUR BELEDİYE/ÖZEL İDARE			KADASTRO MÜDÜRLÜĞÜ
	DÜZENLEYEN	KONTROL EDEN	ONAYLAYAN	KONTROL MÜHENDİSİ
TARİH				
İMZA				